


Holz Hebeschiebetür IV90

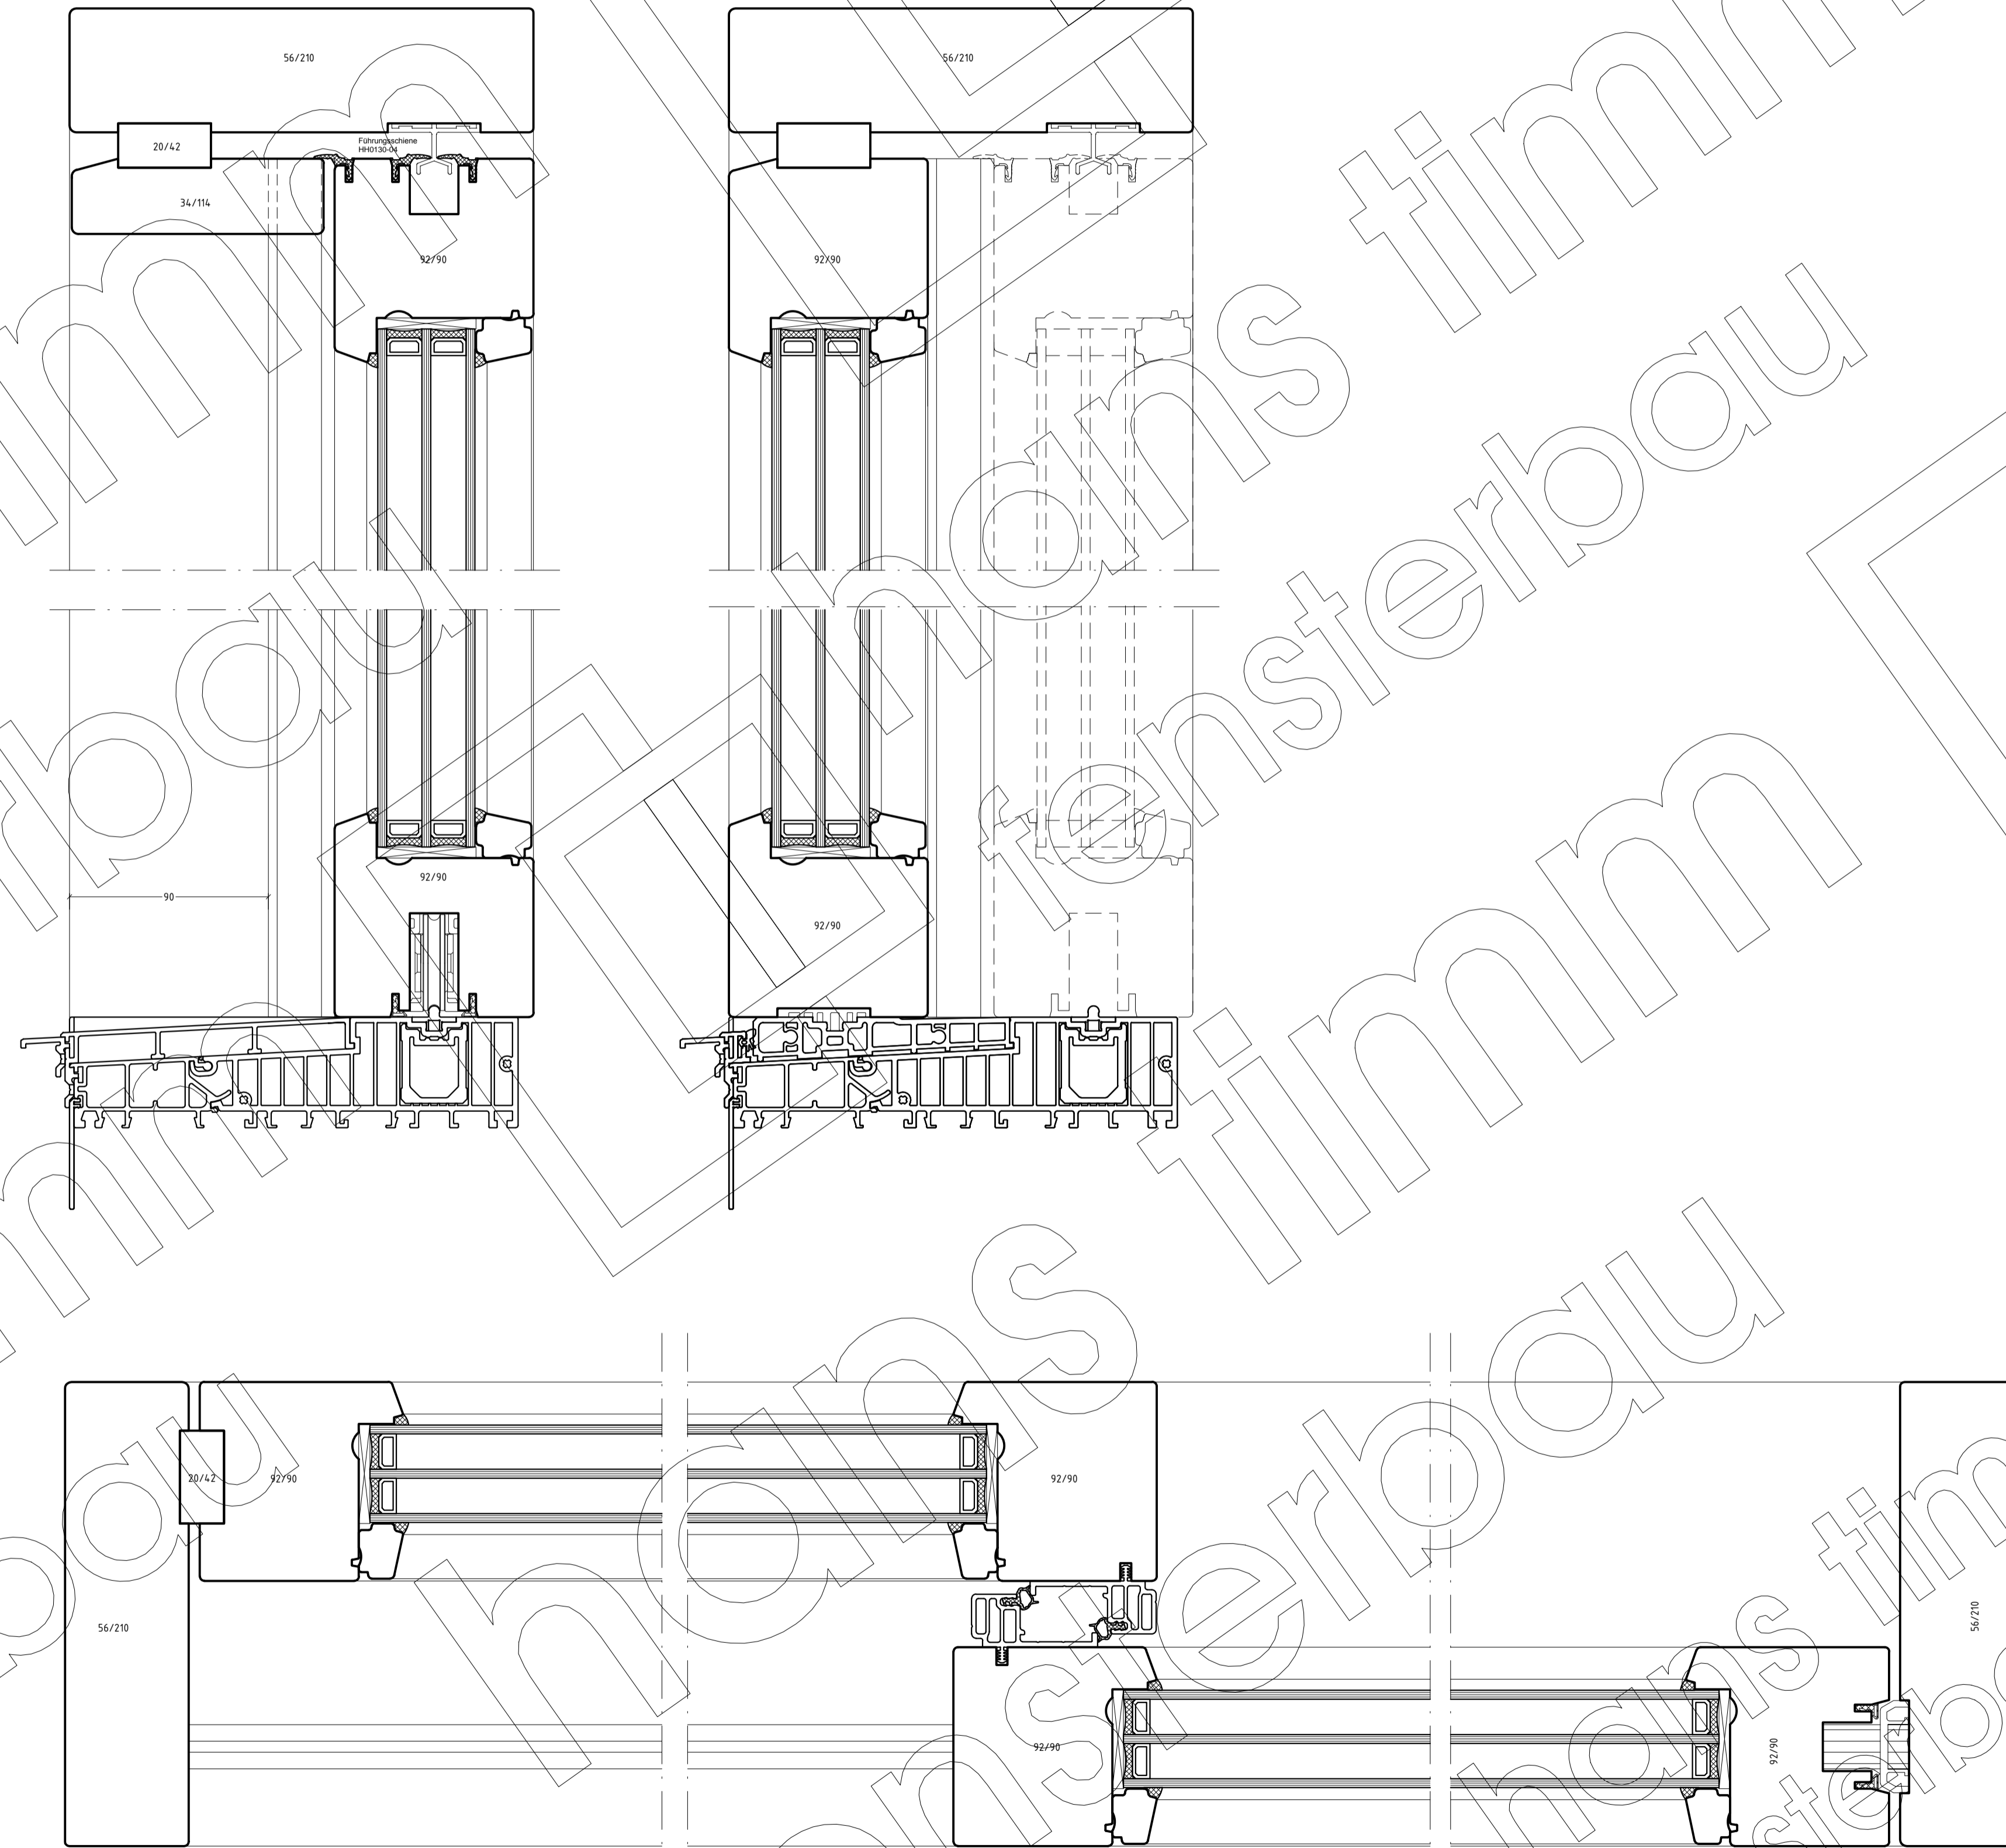

M 1:2 / DIN A1