


Holzfenster IV90-2D

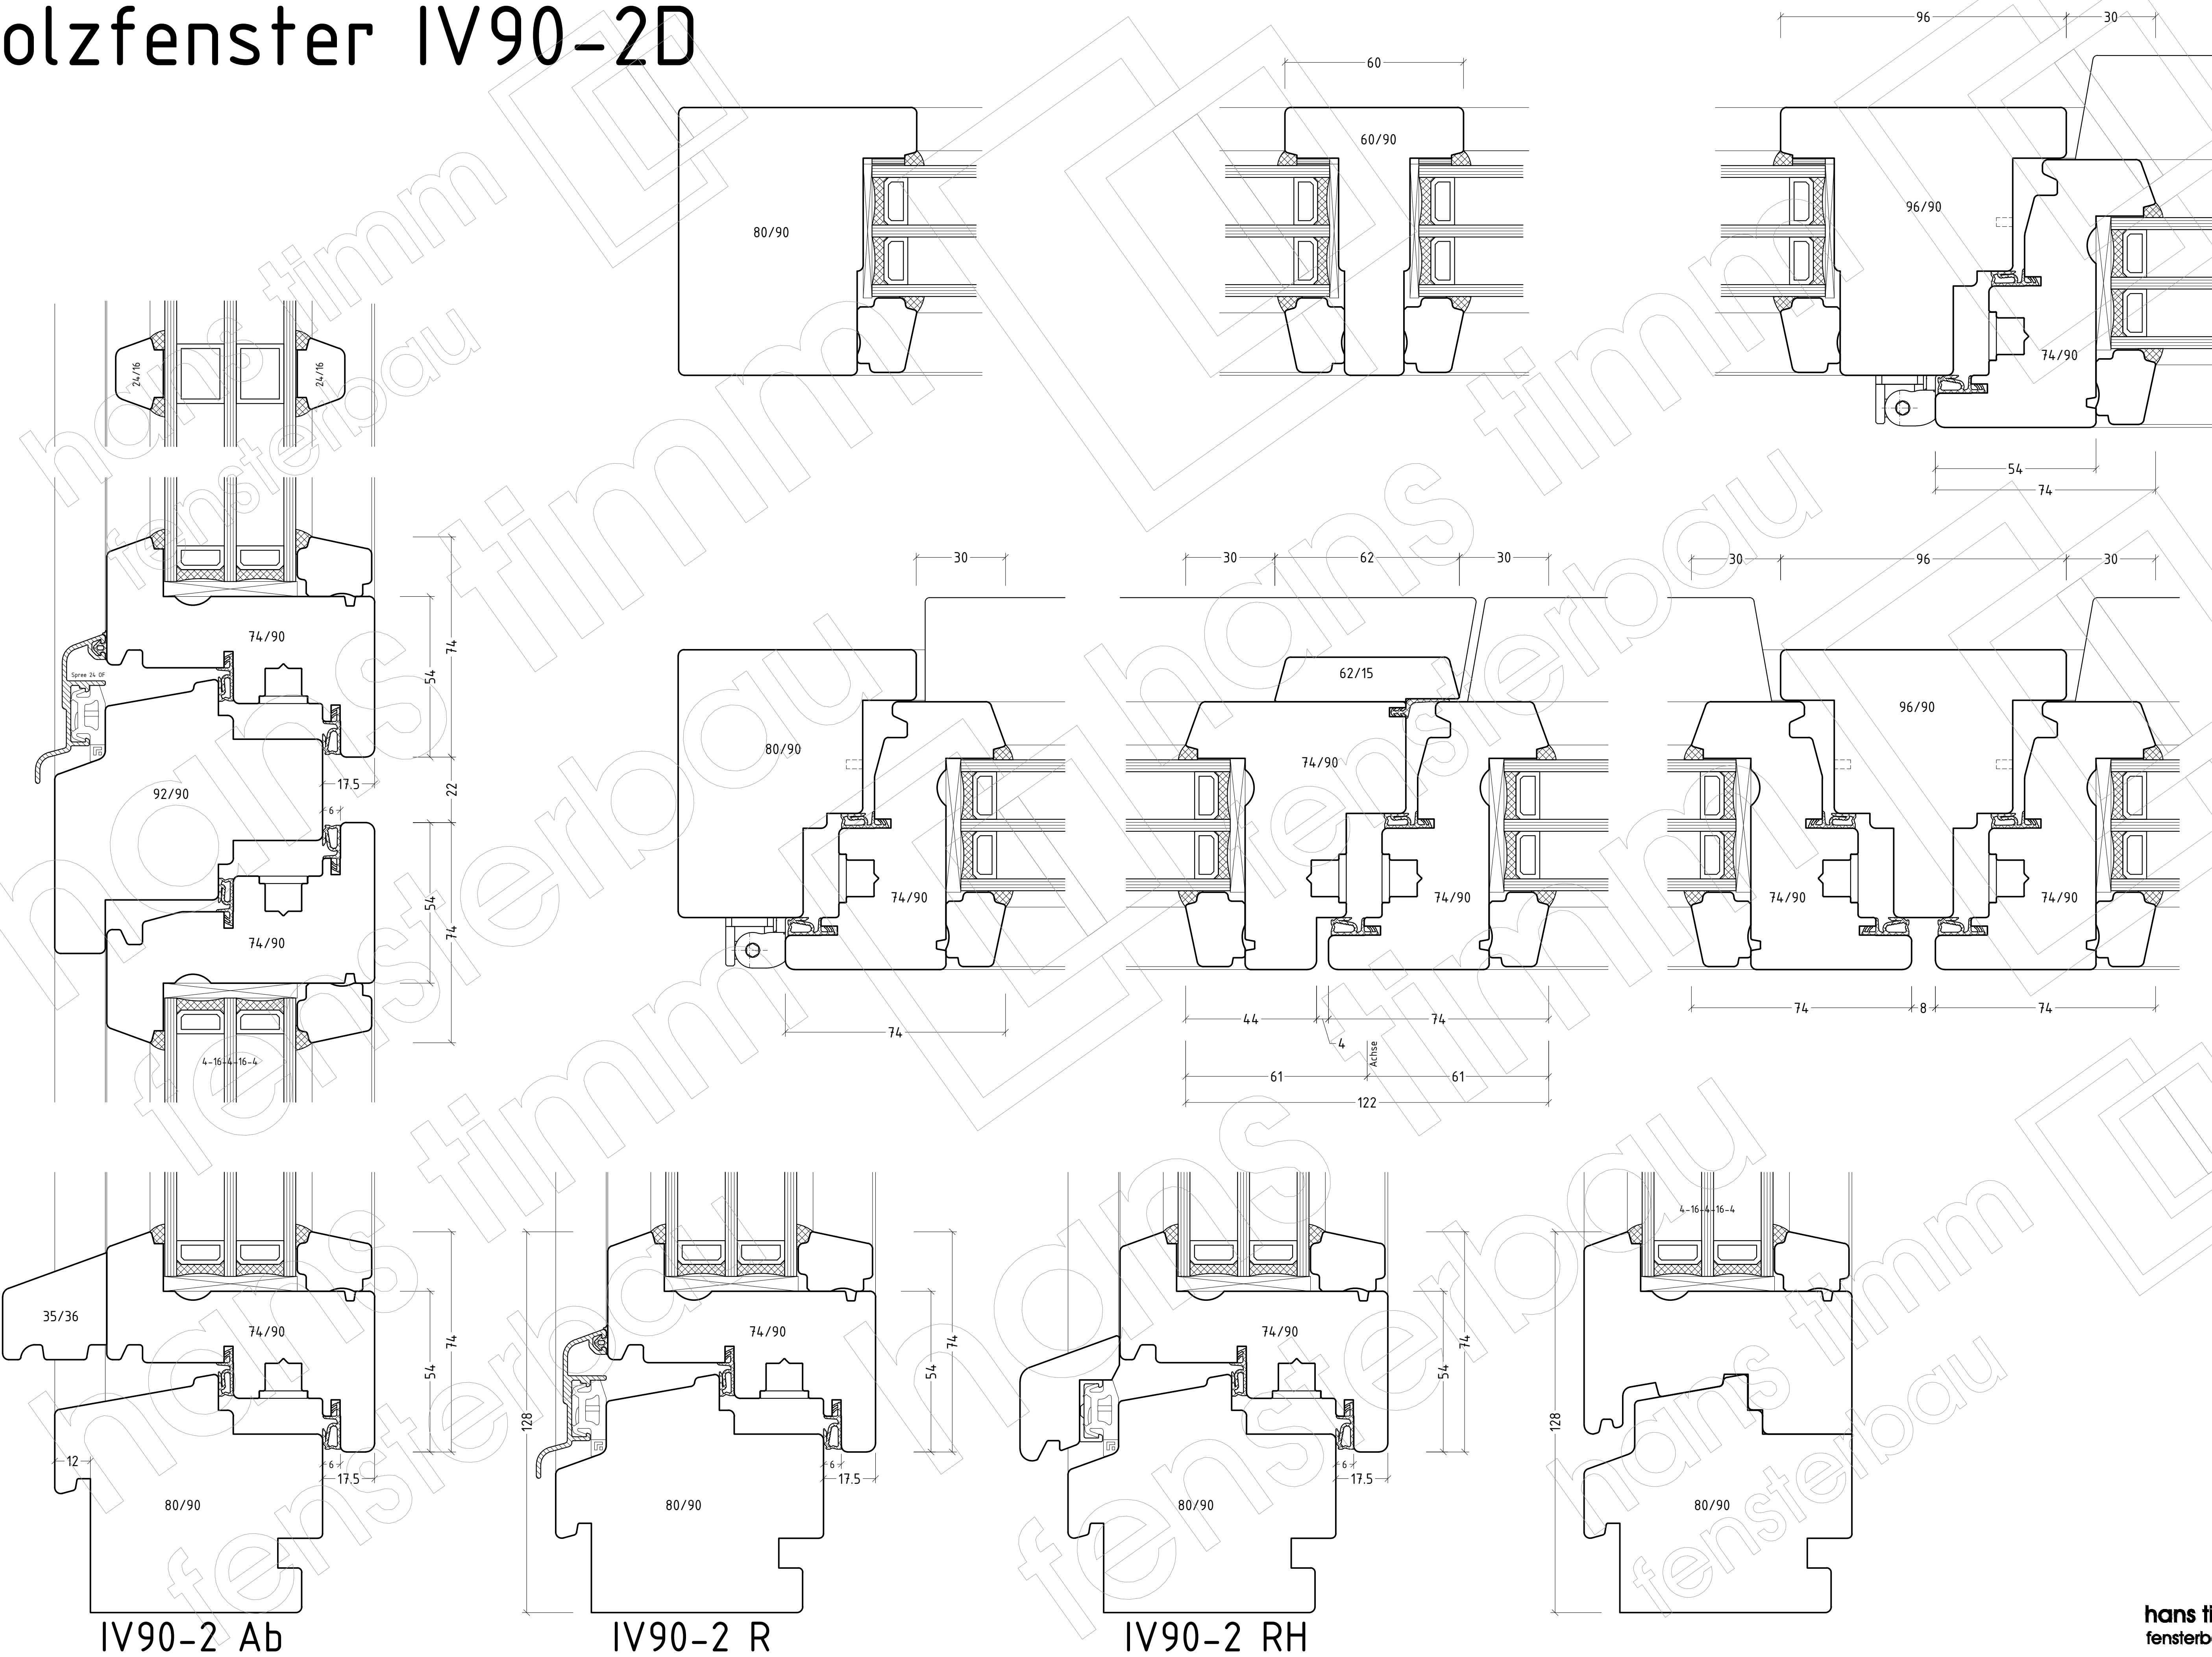

IV90-2 Ab

IV90-2 R

IV90-2 RH